


DRUM PROPUS

ACCES
PIETONAL

ACCES
PIETONAL

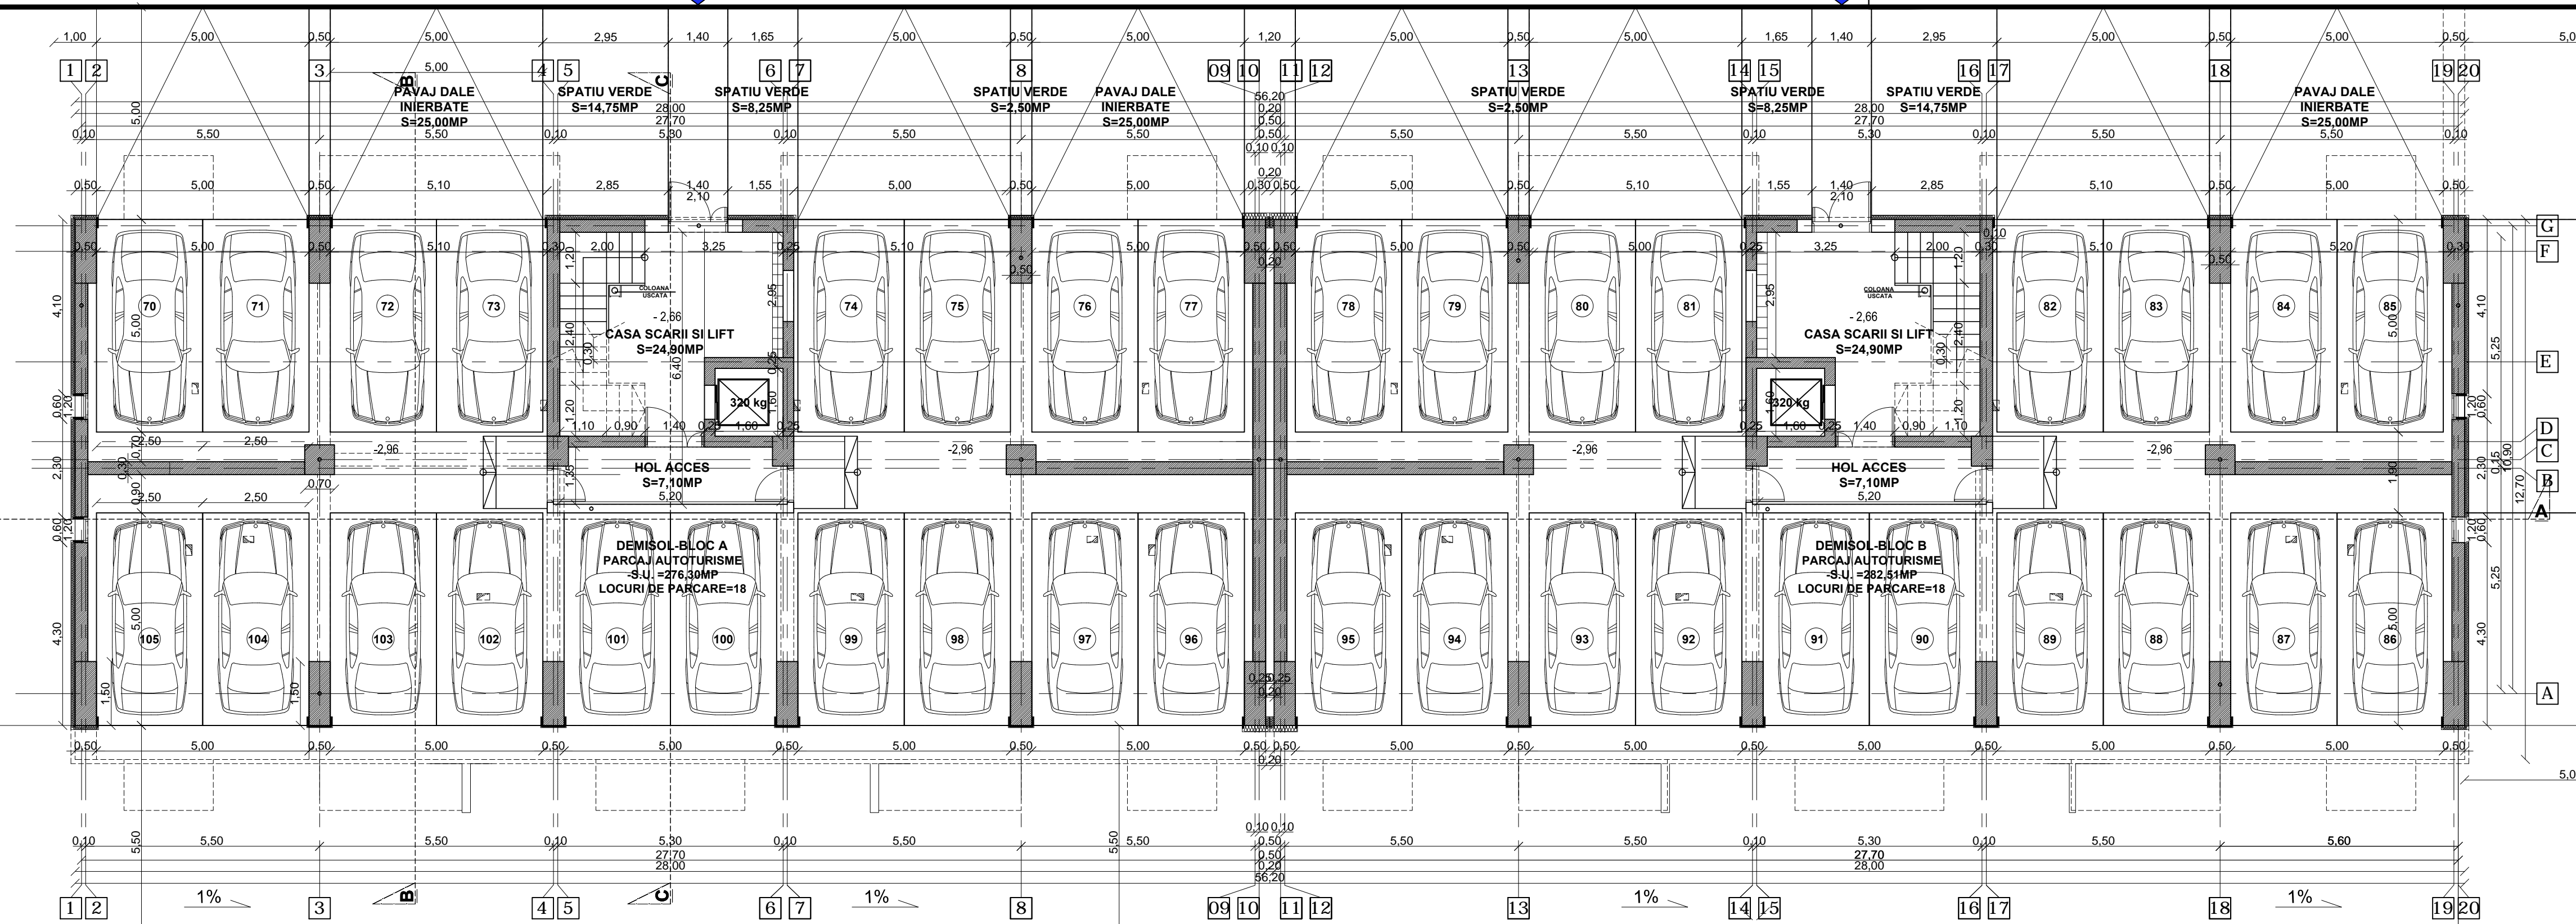

DEMISOL DS1
SUPRAFATA UTILA =616,60MP
SUPRAFATA CONSTRUITA =666,40MP
SUPRAFATA LOC DE PARCARE 12,50MP

VERIF./EXPERT S.C.	NUMELE	SEMNATURA	CERINTA	BENEFICIAR:	PROIECT NR.
	s.c.PASPARTU DESIGN S.R.L. Sibiu, str. Miron Costin, nr 15, jud. Sibiu			S.C. CATALUNYA CONSTRUCT 2015 S.R.L. Jud. Sibiu, Com Selimbar, Str Doamna Stanca, CF 113587-85	68/2021
SPECIFICATIE	NUMELE	SEMNATURA	SCARA 1:100	TITLU PROIECT:	FAZA
SEF PROIECT	ARH. ISPAS T.			ALIPIRE PARCELE, CONSTRUIRE LOCUINTE COLECTIVE, IMPREJMUIRE, SI BRANSAMENTE UTILITATI	D.T.A.C.
PROIECTAT	ARH. ISPAS T.				
DESENAT	ARH. FARAH CH.		DATA 10.2021	PLAN DEMISOL	PLANS A02
DESENAT	ARH. PANAITA NIC.				